


DIRECTION-

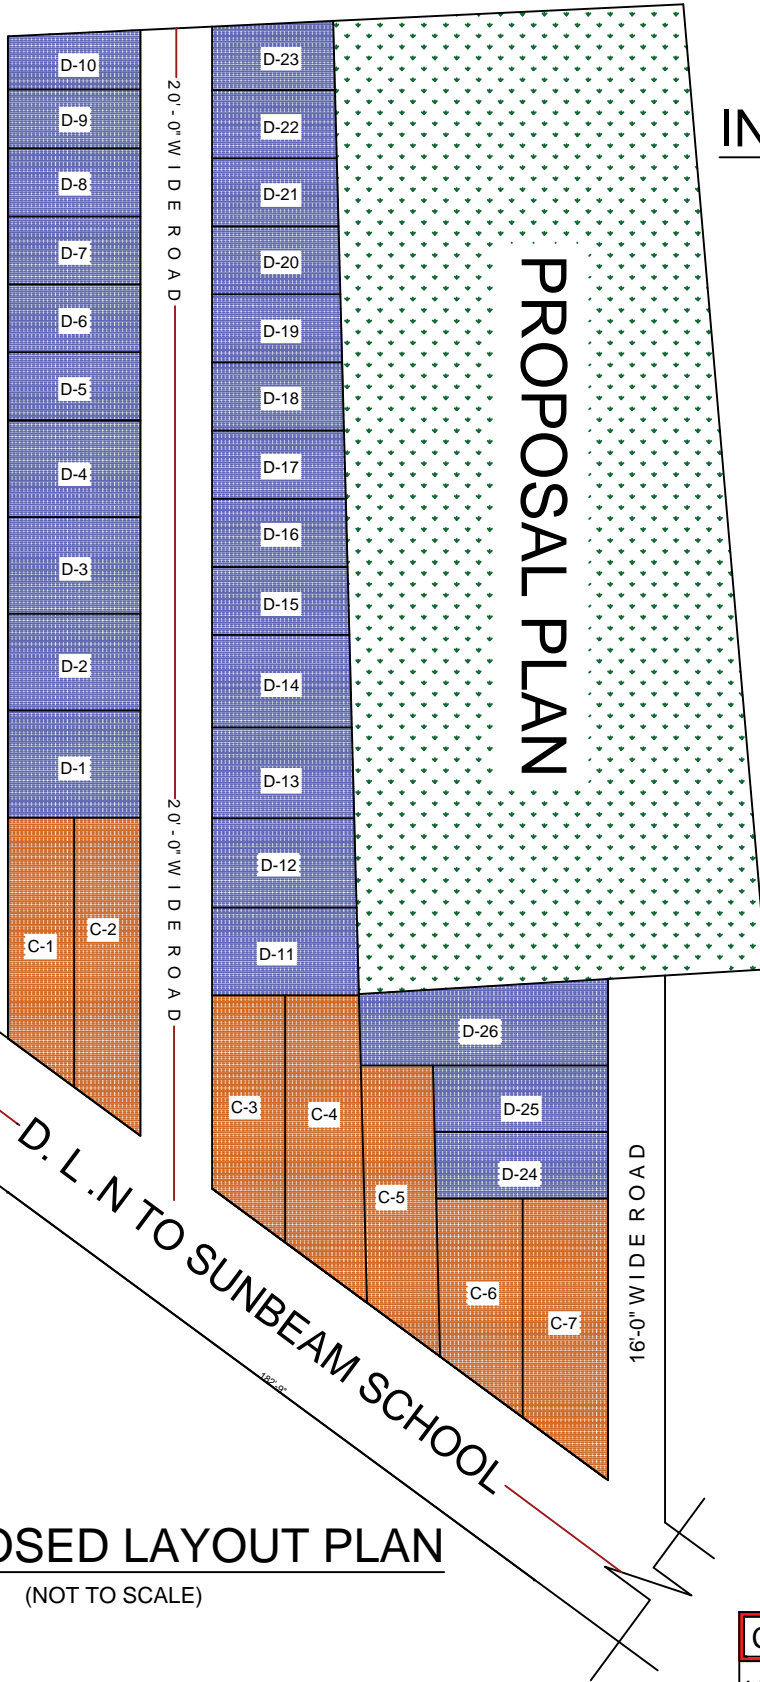

**YATHARTH
INFRAESTATE PVT LTD.**
DILDARNAGAR, GHAZIPUR.

BLOCK - C

C1	23'-0" X 54'-9"	1264 SQFT
C2-C	23'-1" X 65'-9"	1360 SQFT
C3-C	25'-5" X 49'-3"	1359 SQFT
C4	28'-5" X 58'-8"	1677 SQFT
C5	26'-5" X 56'-0"	1485 SQFT
C6	28'-7" X 43'-0"	1236 SQFT
C7-C	29'-7" X 56'-1"	1667 SQFT

BLOCK - D

D-1	30'-0" X 37'-0"	1110 SQFT
D-2	27'-0" X 37'-0"	1000 SQFT
D-3	27'-0" X 37'-0"	1000 SQFT
D-4	27'-0" X 37'-0"	1000 SQFT
D-5	19'-0" X 37'-0"	703 SQFT
D-6	19'-0" X 37'-0"	703 SQFT
D-7	19'-0" X 37'-0"	703 SQFT
D-8	19'-0" X 37'-0"	703 SQFT
D-9	16'-6" X 37'-0"	614 SQFT
D-10	16'-6" X 37'-0"	614 SQFT
D-11	24'-6" X 40'-7"	1000 SQFT
D-12	25'-0" X 40'-0"	1000 SQFT
D-13	28'-2" X 35'-5"	1000 SQFT
D-14	25'-1" X 39'-9"	1000 SQFT
D-15	19'-0" X 38'-2"	725 SQFT
D-16	19'-0" X 37'-6"	714 SQFT
D-17	19'-0" X 37'-2"	706 QFT
D-18	19'-0" X 36'-5"	693 SQFT
D-19	19'-0" X 36'-1"	685 SQFT
D-20	19'-0" X 35'-6"	676 SQFT
D-21	19'-0" X 35'-1"	666 SQFT
D-22	19'-0" X 34'-6"	657 SQFT
D-23	17'-9" X 34'-0"	608 SQFT
D-24	18'-7" X 38'-5"	719 SQFT
D-25	18'-7" X 38'-5"	719 SQFT
D-26	24'-2" X 69'-1"	1879 SQFT

SIZE OF PLOT MAYBE CHANGE ON SITE
(+ - 6%)

C O R N E R P L O T

10 % EXTRA CHARGE ON PLOT AMOUNT

PROPOSED LAYOUT PLAN

(NOT TO SCALE)